



NOTE: Roadway and streetscape geometry shown is prototypical. Specific geometry and engineering related to curb radii, neckdowns, lane widths, drainage and other similar items to be determined based on specific project criteria. Refer to relevant Manual of Practice Chapters for additional information.

Level 1- Commercial Area Street

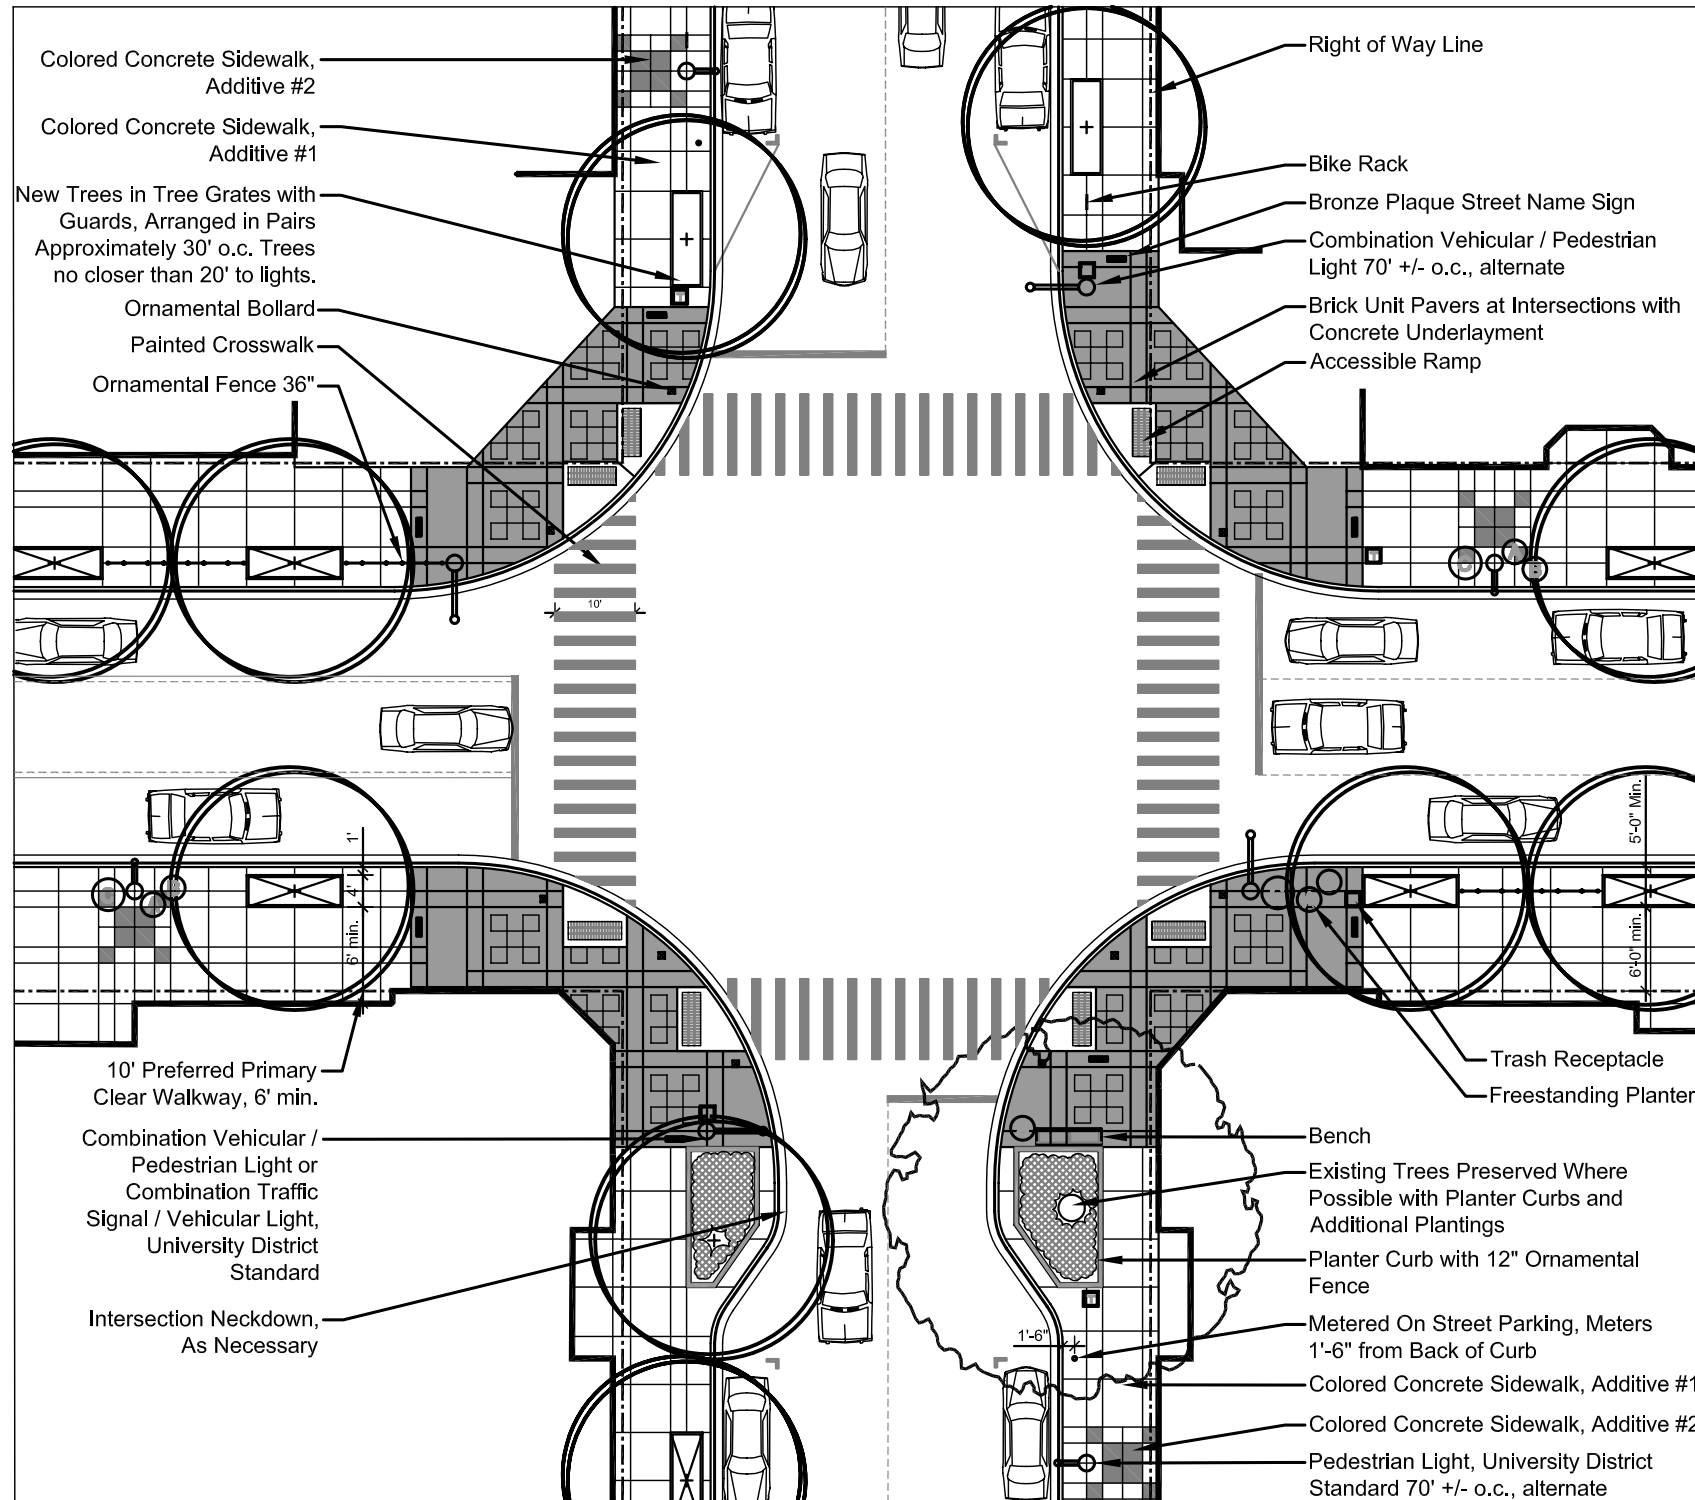

NOTE: Roadway and streetscape geometry shown is prototypical. Specific geometry and engineering related to curb radii, neckdowns, lane widths, drainage and other similar items to be determined based on specific project criteria. Refer to relevant Manual of Practice Chapters for additional information.

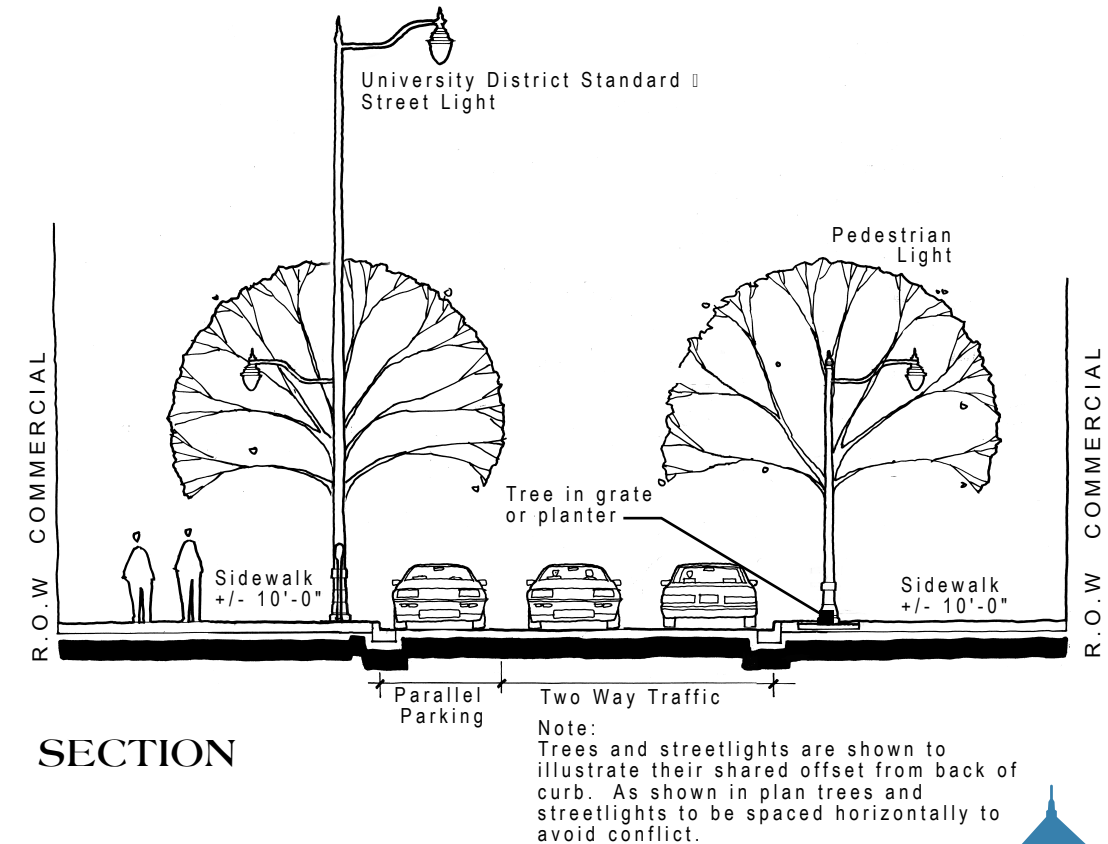

Level 1- Commercial Area Intersection and Section